


Notes:

Strip out highlighted door assembly & partitions. Strip out flooring and skirtings. Remove associated storage cubicles and seating.

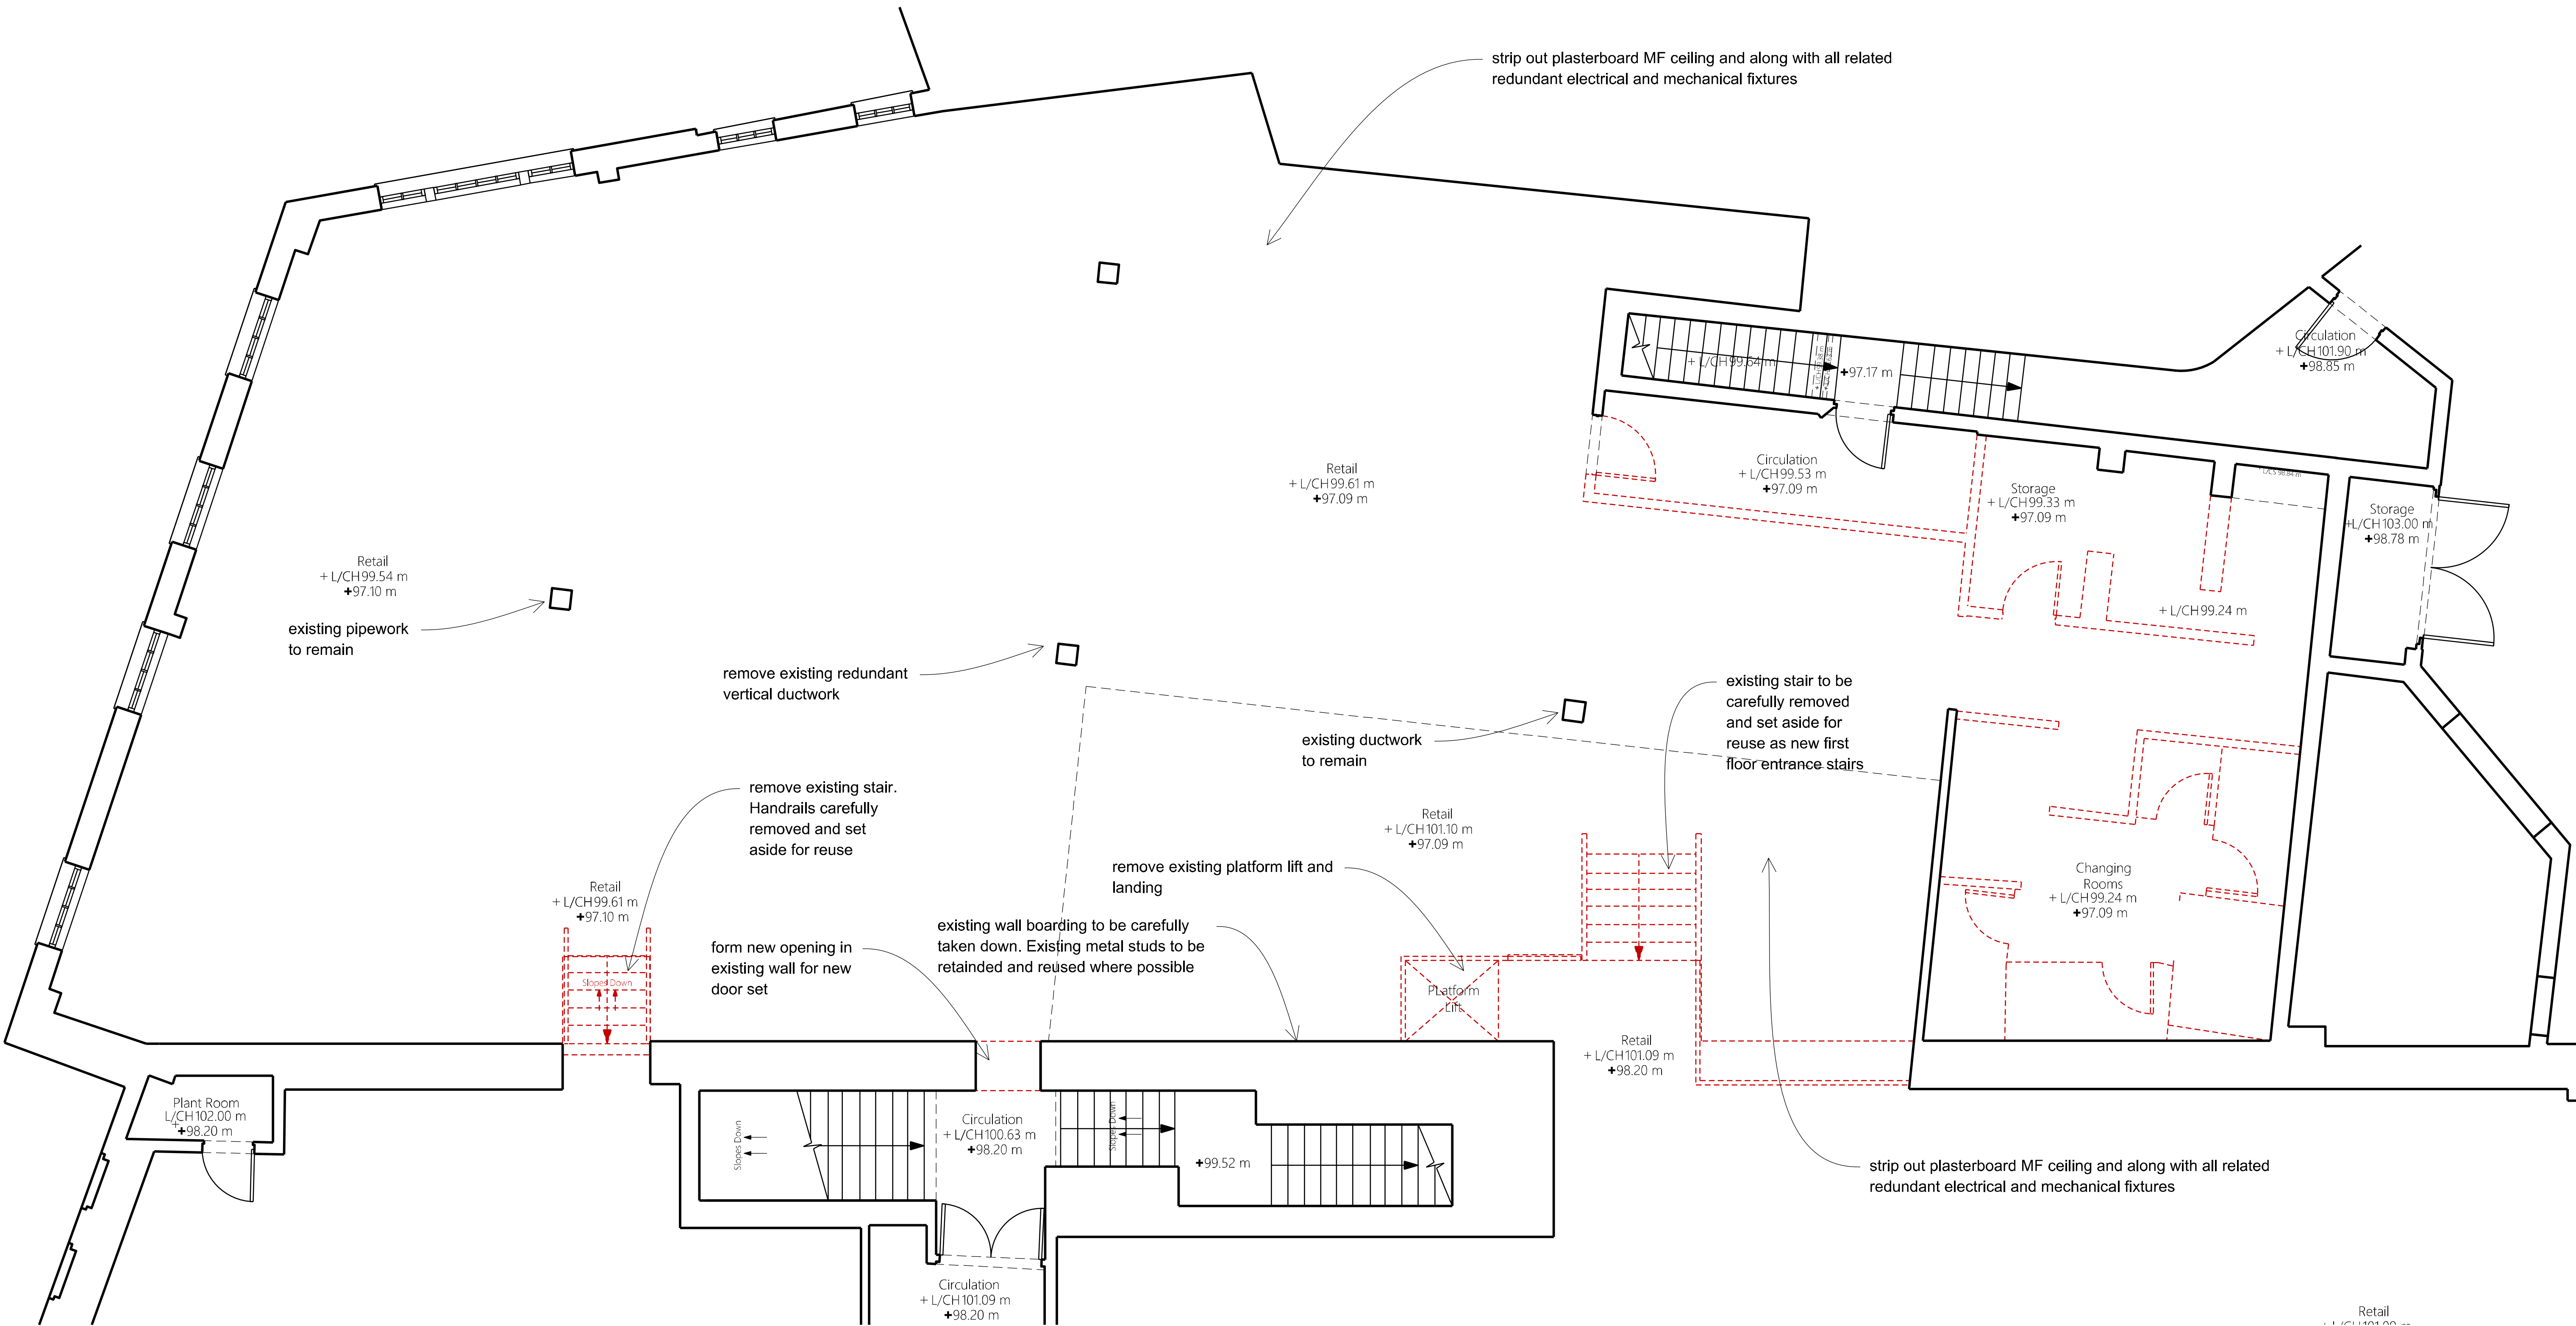

DG02 updated	27/10/21	A
TENDER ISSUE	27/09/21	
revision	by	date

Cherwell District Council
Brethertons
Castle Quay, Banbury

Demolition Plans
First Floor

GRAY BAYNES + SHEW
ARCHITECTS • SURVEYORS • CONSULTANTS • SINCE 1953

St Thomas House • 6 Becket Street • Oxford OX1 1PP
t: 01865 305150 • f: 01865 246424 • e: info@gbarchitects.co.uk • w: gbarchitects.co.uk